

**GENERAL NOTES:**

1. ALL DIMENSIONS ARE TO FACE UNLESS OTHERWISE NOTED.
2. ALL DIMENSIONS ARE TO FACE UNLESS OTHERWISE NOTED.
**PROPERTY NOTE:**

THIS FLOOR PLAN IS A REPRESENTATION OF THE PROPERTY AS OF THE DATE OF THE SURVEY. THE PROPERTY OWNER ASSUMES NO LIABILITY FOR ANY ERRORS OR OMISSIONS IN THIS FLOOR PLAN. 

No.	Room	By	Date

**Holmans Redevelopment**  
**Third Floor Layout**

DATE: 2008-04-24  
SCALE: 1/8" = 1'-0"  
DRAWN: J. J. O'NEILL  
CHECKED: J. J. O'NEILL  
PROJECT: 2008-04-24

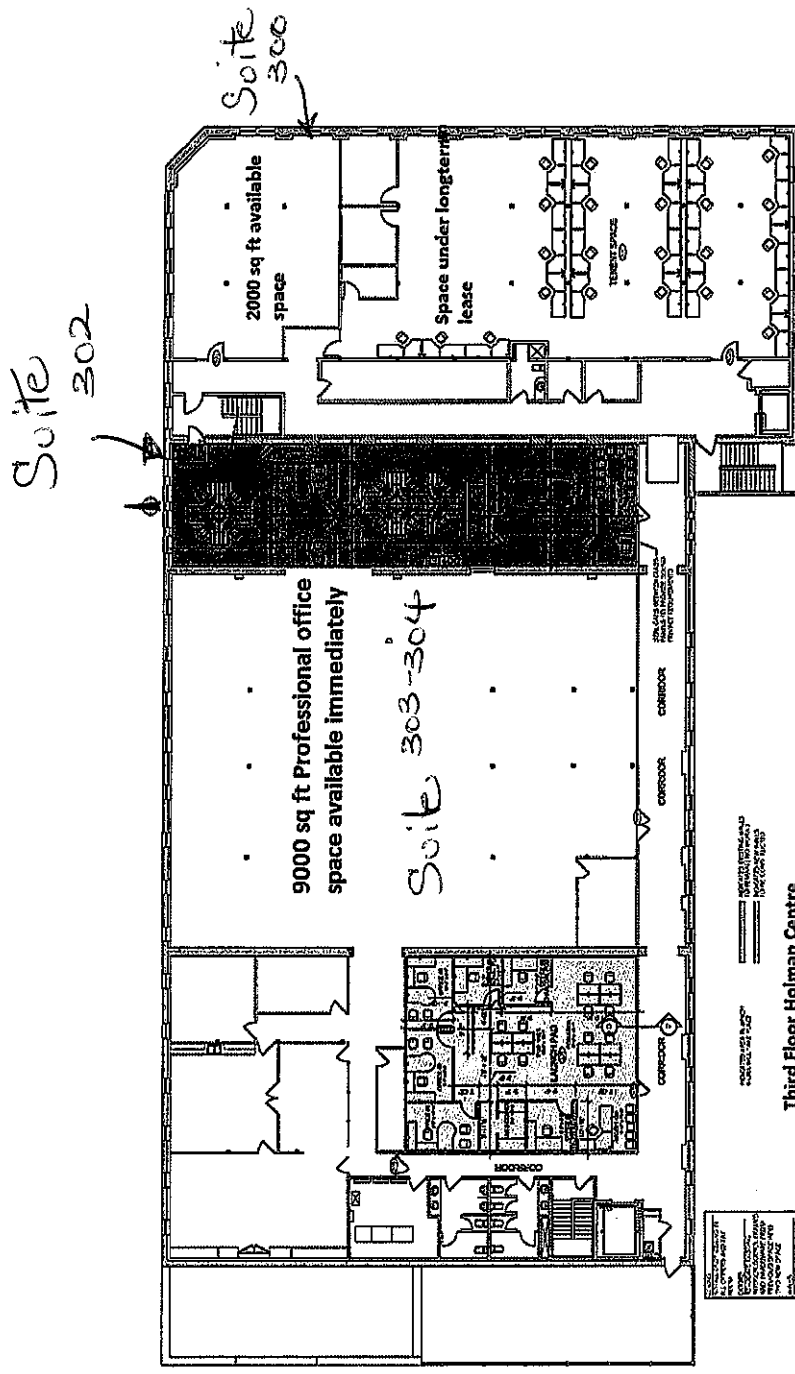

DATE: 2008-04-24  
SCALE: 1/8" = 1'-0"  
DRAWN: J. J. O'NEILL  
CHECKED: J. J. O'NEILL  
PROJECT: 2008-04-24

Third Floor Holman Centre